


# SAMFORD PARK AT TOOMER'S CORNER PEDESTRIAN DETOUR PLAN

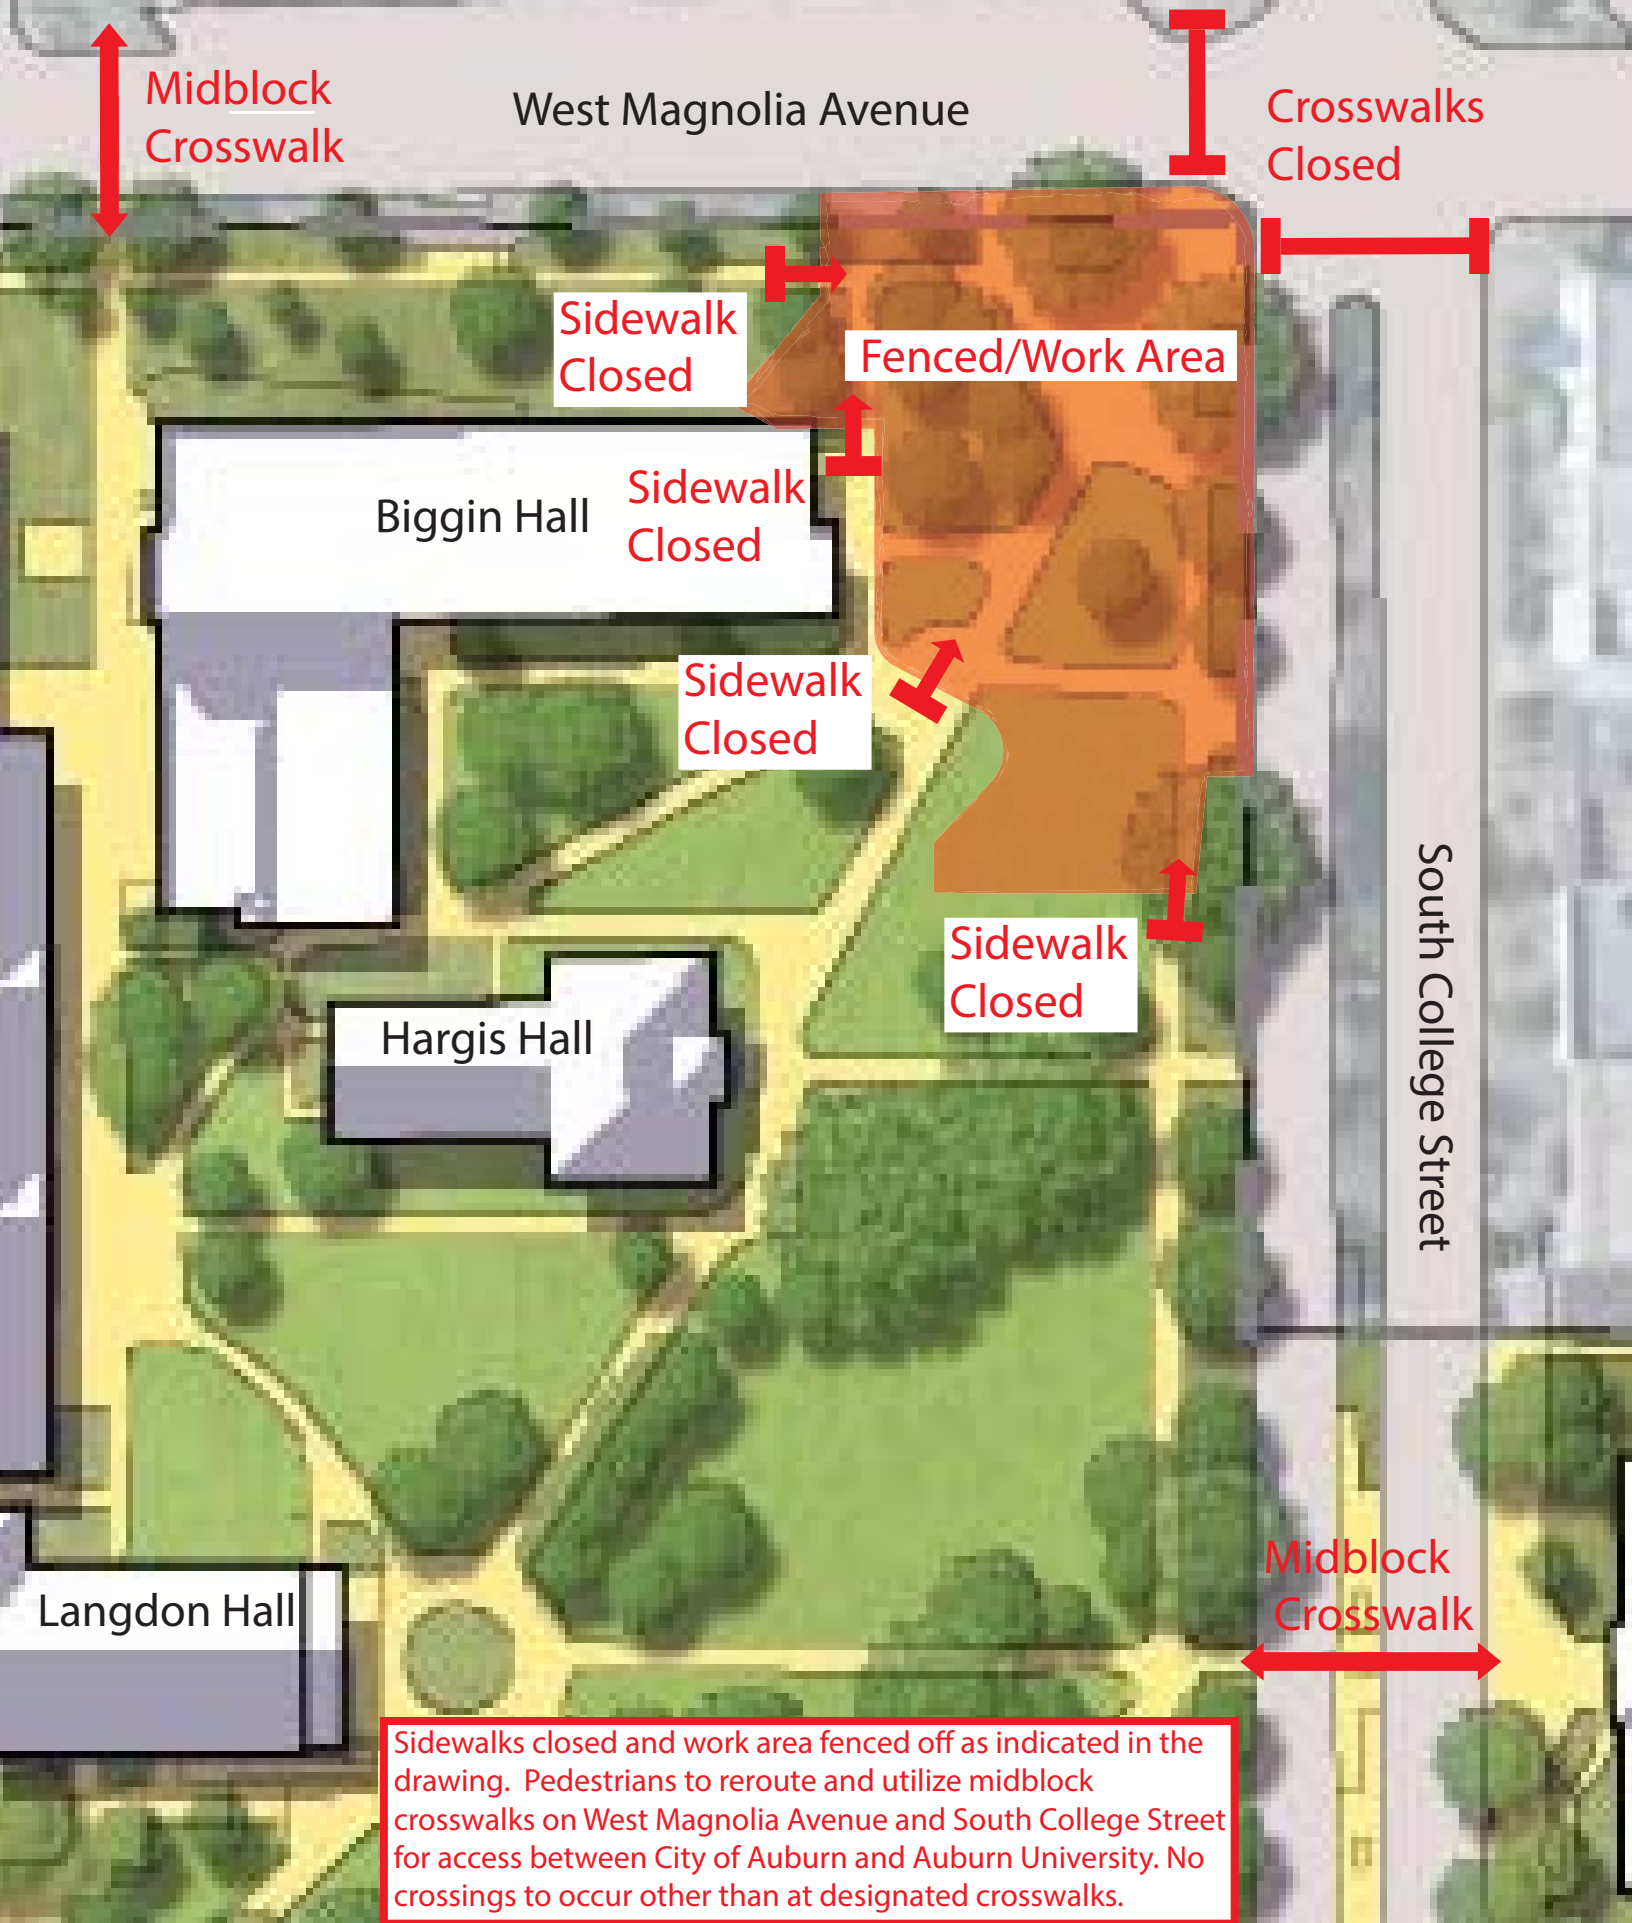

Midblock  
Crosswalk

West Magnolia Avenue

Crosswalks  
Closed

Sidewalk  
Closed

Fenced/Work Area

Biggin Hall

Sidewalk  
Closed

Sidewalk  
Closed

Hargis Hall

Sidewalk  
Closed

South College Street

Langdon Hall

Midblock  
Crosswalk

Sidewalks closed and work area fenced off as indicated in the drawing. Pedestrians to reroute and utilize midblock crosswalks on West Magnolia Avenue and South College Street for access between City of Auburn and Auburn University. No crossings to occur other than at designated crosswalks.